













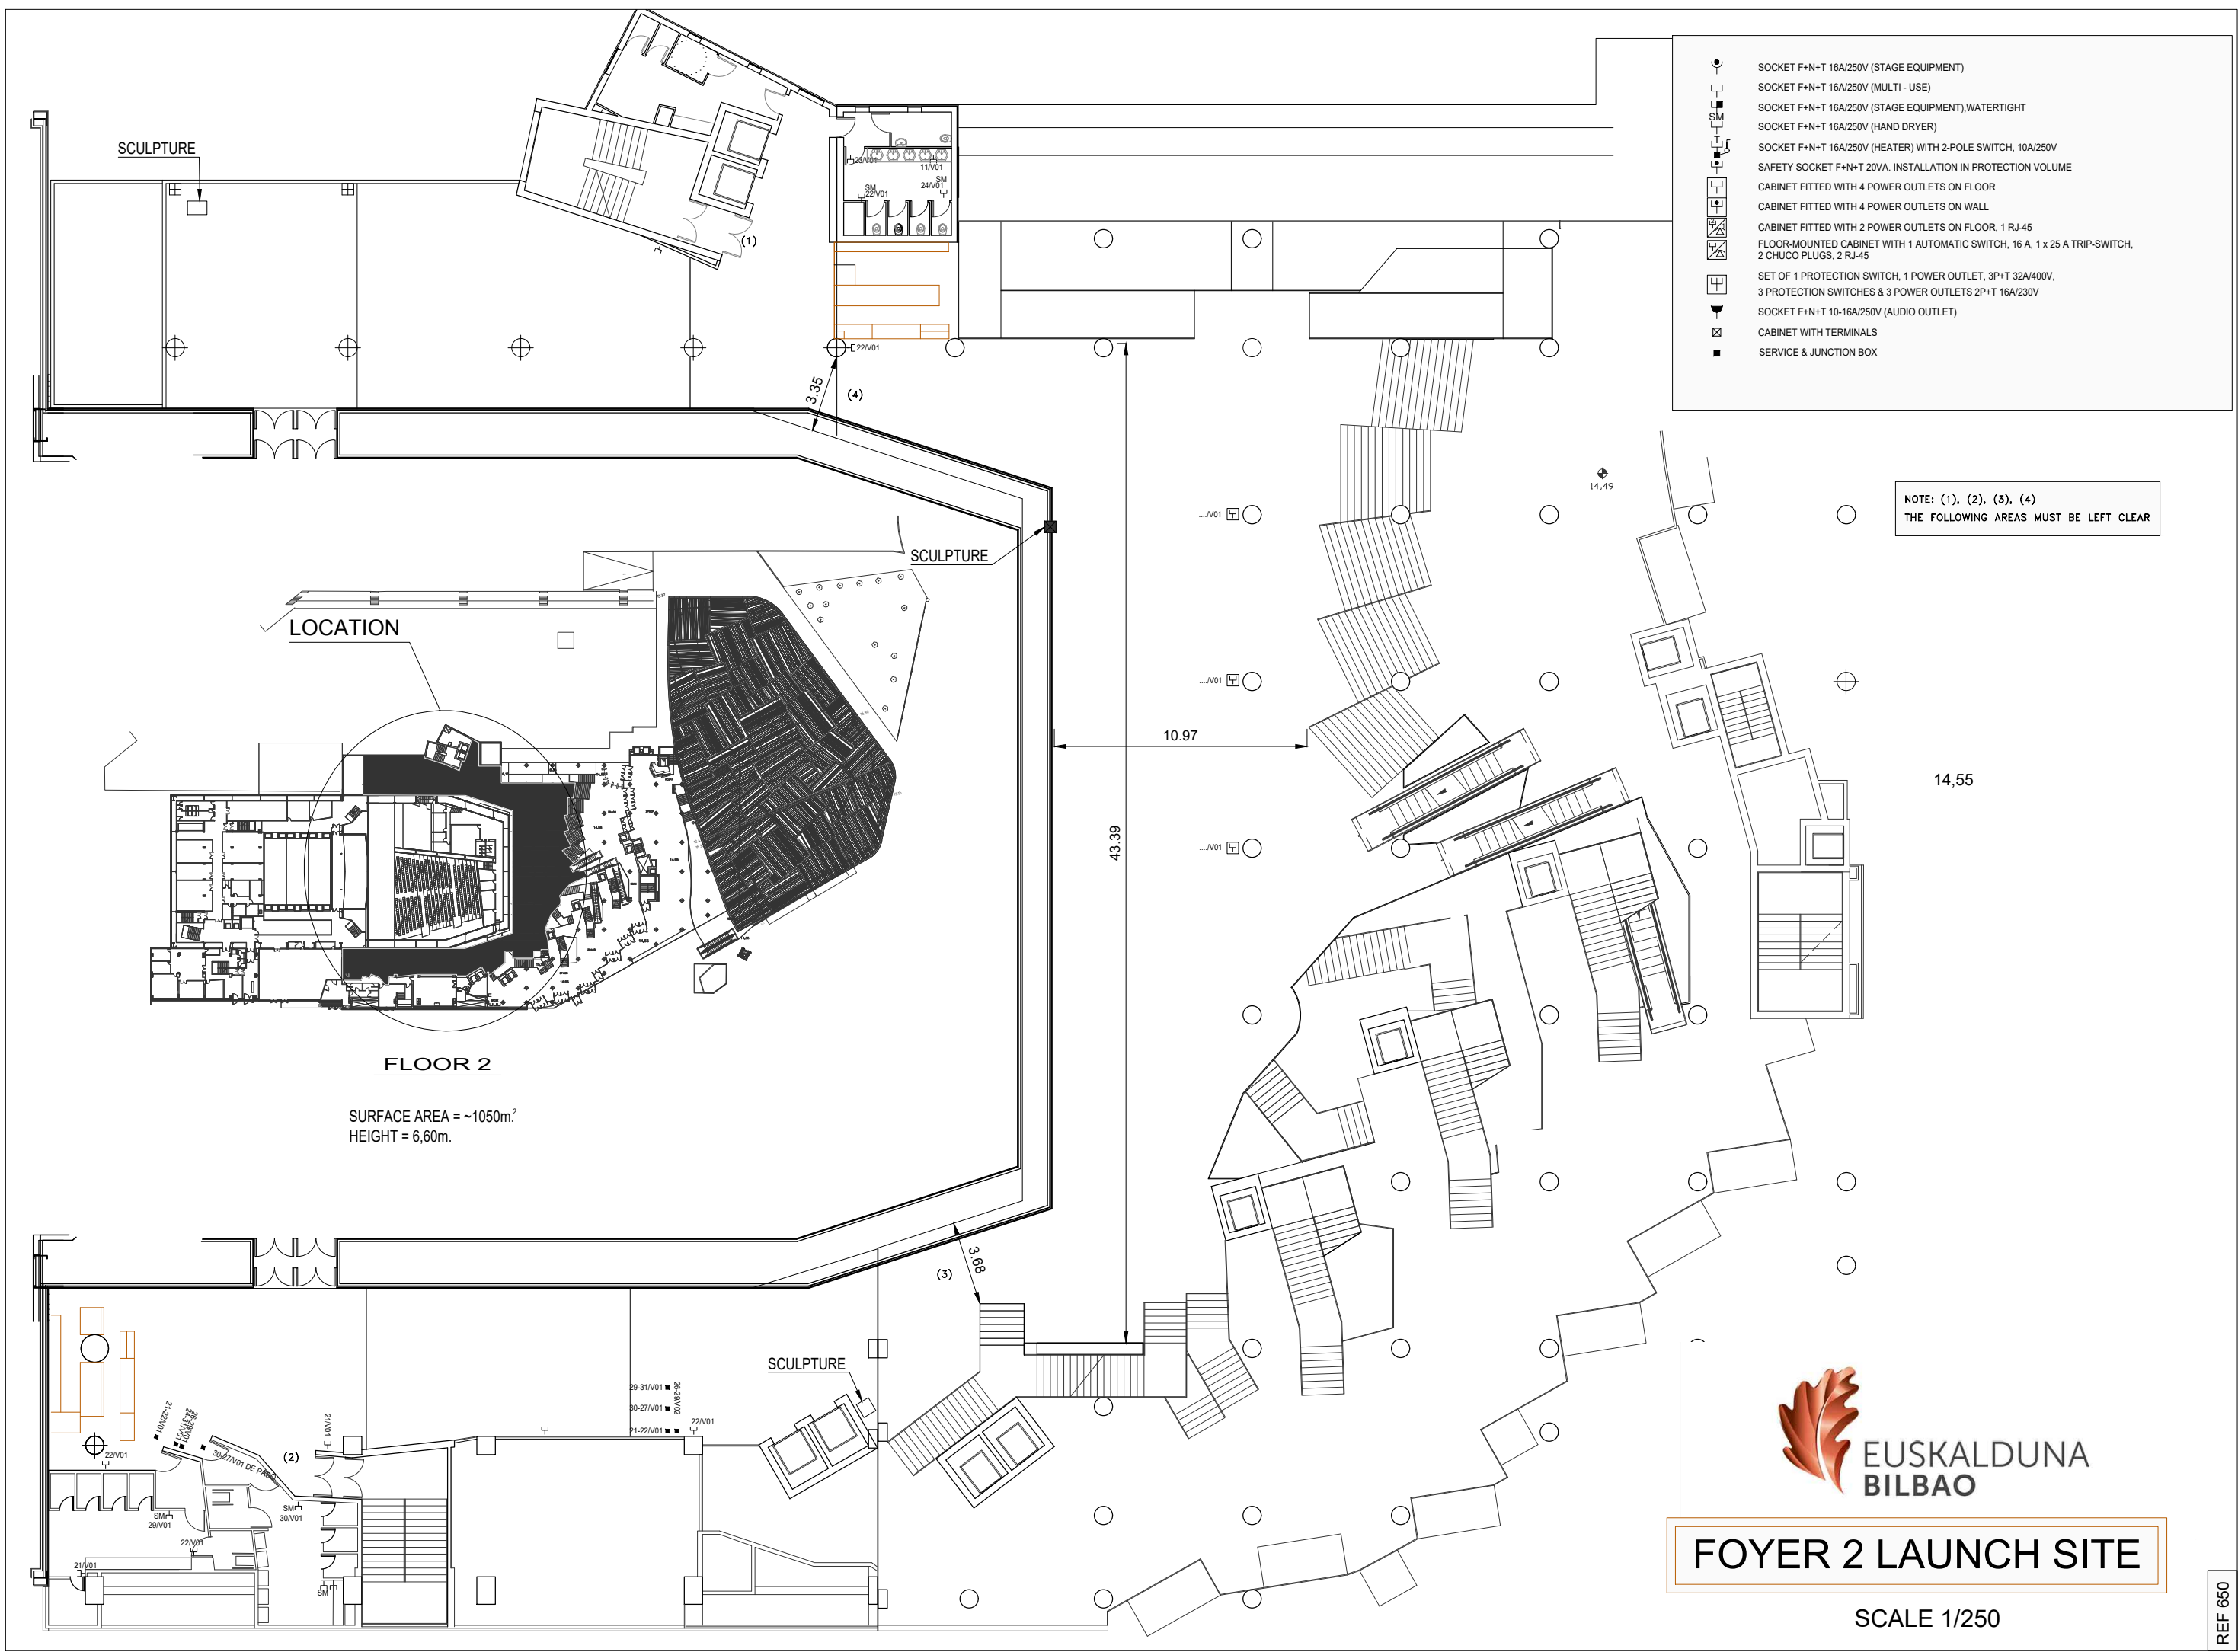


-  SOCKET F+N+T 16A/250V (STAGE EQUIPMENT)
-  SOCKET F+N+T 16A/250V (MULTI - USE)
-  SOCKET F+N+T 16A/250V (STAGE EQUIPMENT),WATERTIGHT
-  SOCKET F+N+T 16A/250V (HAND DRYER)
-  SOCKET F+N+T 16A/250V (HEATER) WITH 2-POLE SWITCH, 10A/250V
-  SAFETY SOCKET F+N+T 20VA. INSTALLATION IN PROTECTION VOLUME
-  CABINET FITTED WITH 4 POWER OUTLETS ON FLOOR
-  CABINET FITTED WITH 2 POWER OUTLETS ON WALL
-  CABINET FITTED WITH 2 POWER OUTLETS ON FLOOR, 1 RJ-45
-  FLOOR-MOUNTED CABINET WITH 1 AUTOMATIC SWITCH, 16 A, 1 x 25 A TRIP-SWITCH, 2 CHUCO PLUGS, 2 RJ-45
-  SET OF 1 PROTECTION SWITCH, 1 POWER OUTLET, 3P+T 32A/400V, 3 PROTECTION SWITCHES & 3 POWER OUTLETS 2P+T 16A/230V
-  SOCKET F+N+T 10-16A/250V (AUDIO OUTLET)
-  CABINET WITH TERMINALS
-  SERVICE & JUNCTION BOX

NOTE: (1), (2), (3), (4)
THE FOLLOWING AREAS MUST BE LEFT CLEAR

 

FOYER 2 LAUNCH SITE

SCALE 1/250